




ALL DRAWINGS, SPECIFICATIONS AND OTHER INFORMATION FURNISHED BY MCMILLAN PAZDAN SMITH ARCHITECTURE, INC. ARE AND SHALL REMAIN THE PROPERTY OF MCMILLAN PAZDAN SMITH ARCHITECTURE, INC. THESE MATERIALS ARE TO BE USED ONLY IN CONNECTION WITH THE PROJECT AND NOT TO BE REPRODUCED, COPIED, REPRODUCED, TRANSMITTED, OR IN ANY MANNER MADE PUBLIC IN ANY MANNER WITHOUT THE WRITTEN CONSENT OF MCMILLAN PAZDAN SMITH ARCHITECTURE, INC.

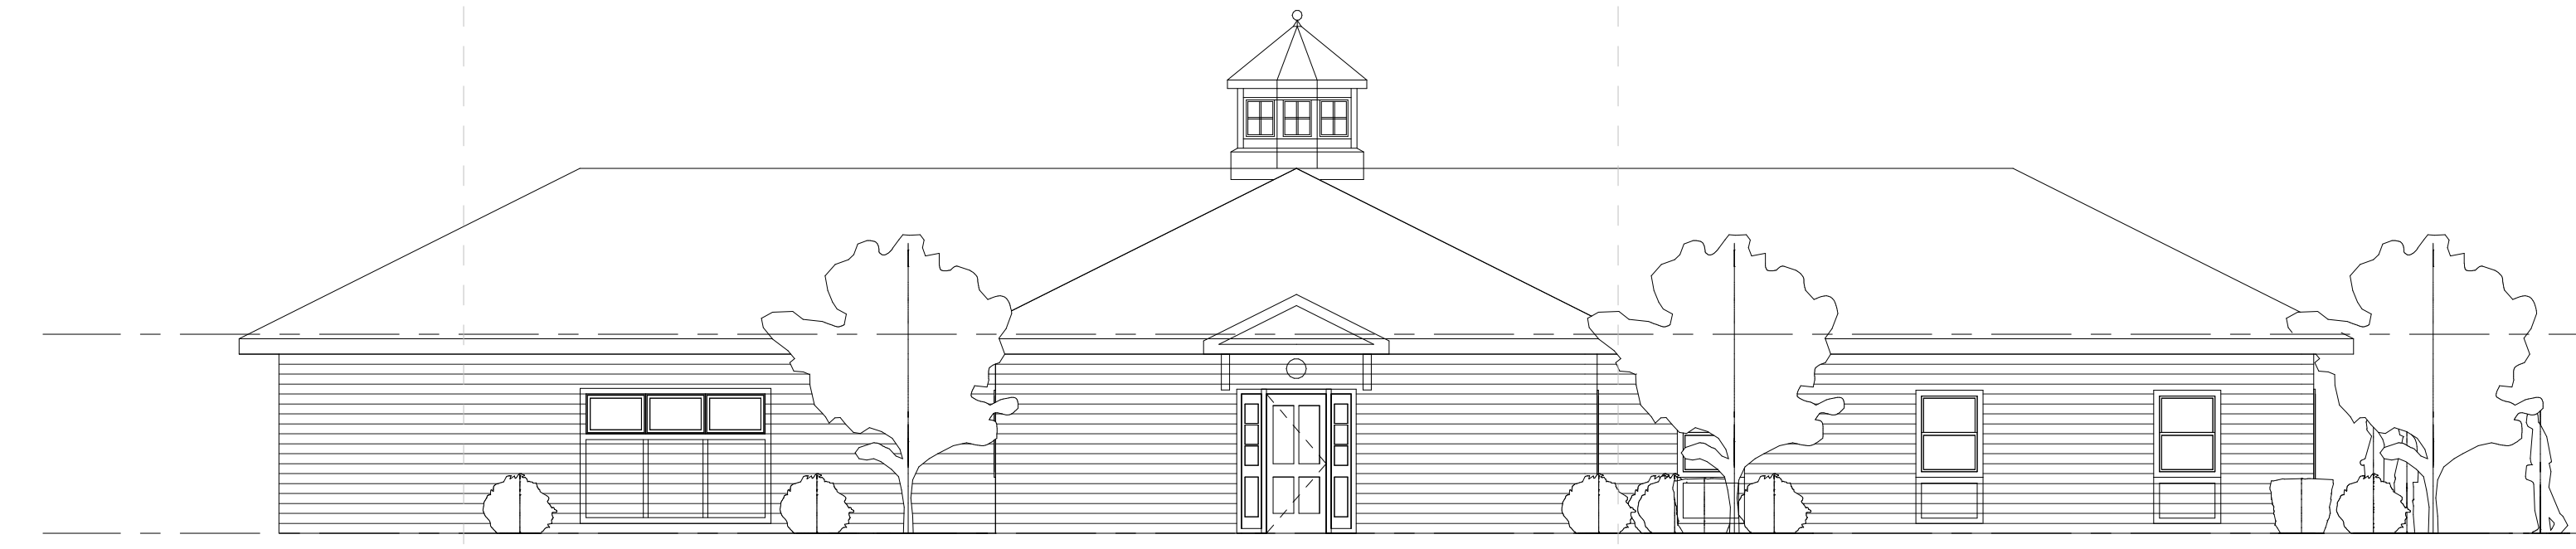


1
AS.11
Elevation 1 - a
1/8" = 1'-0"

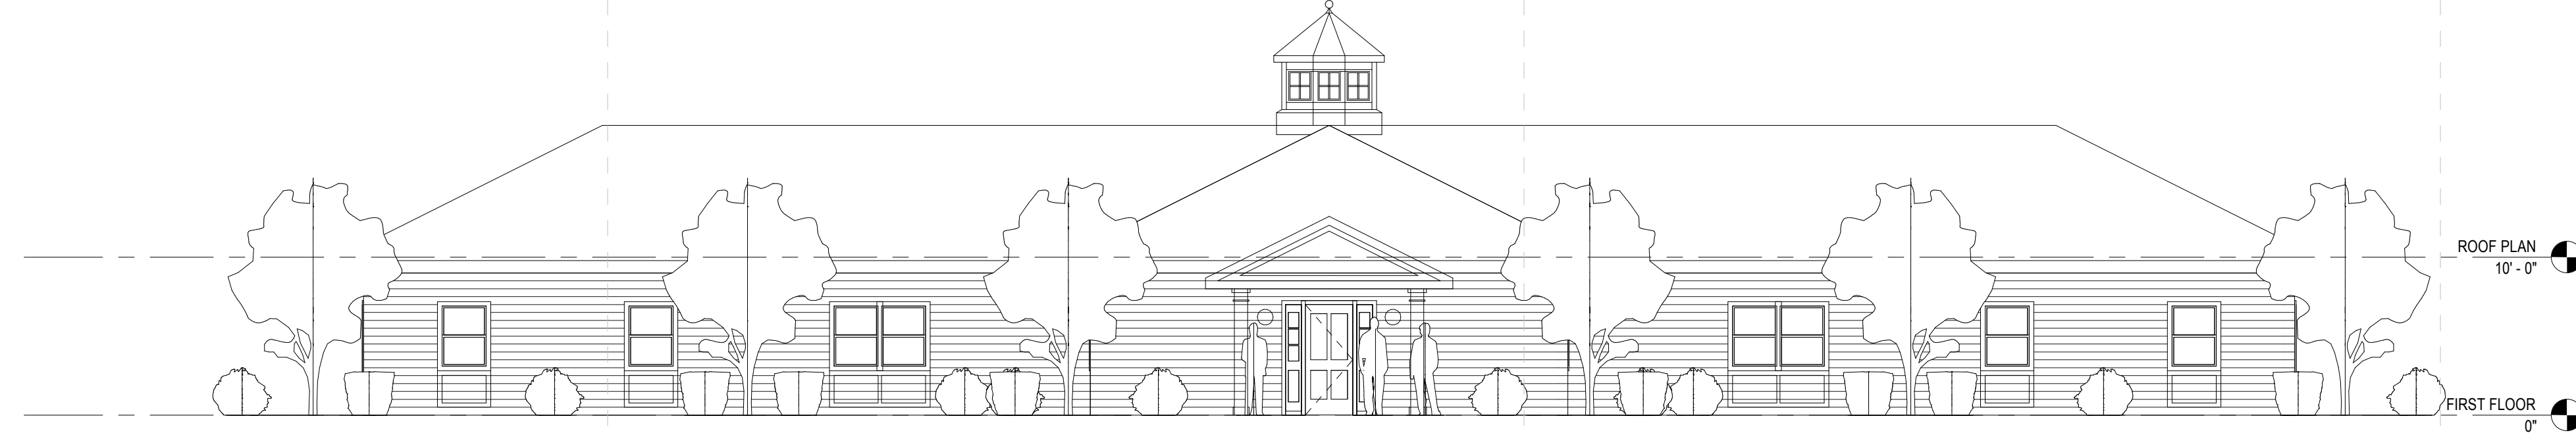

2
AS.11
Elevation 2 - a
1/8" = 1'-0"

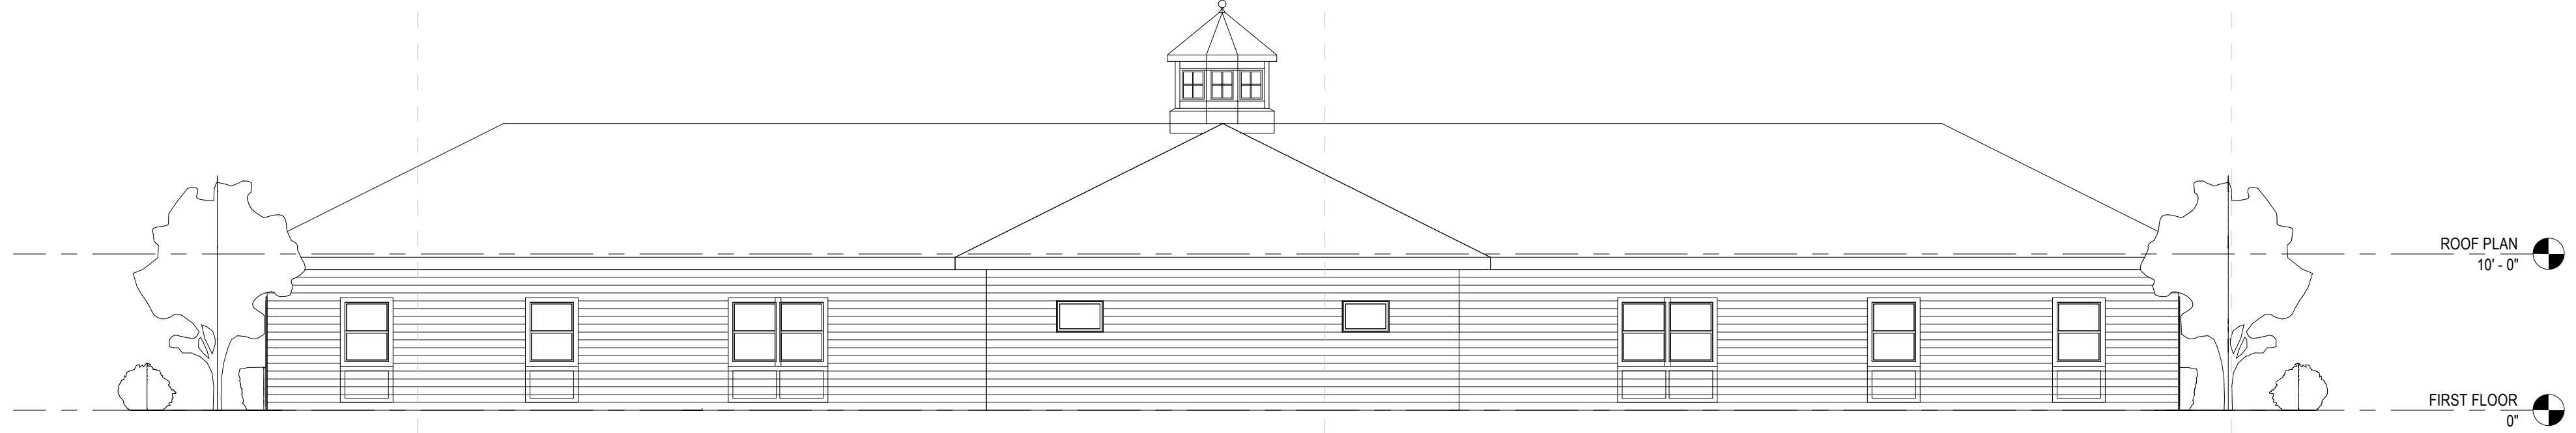

3
AS.11
Elevation 3 - a
1/8" = 1'-0"

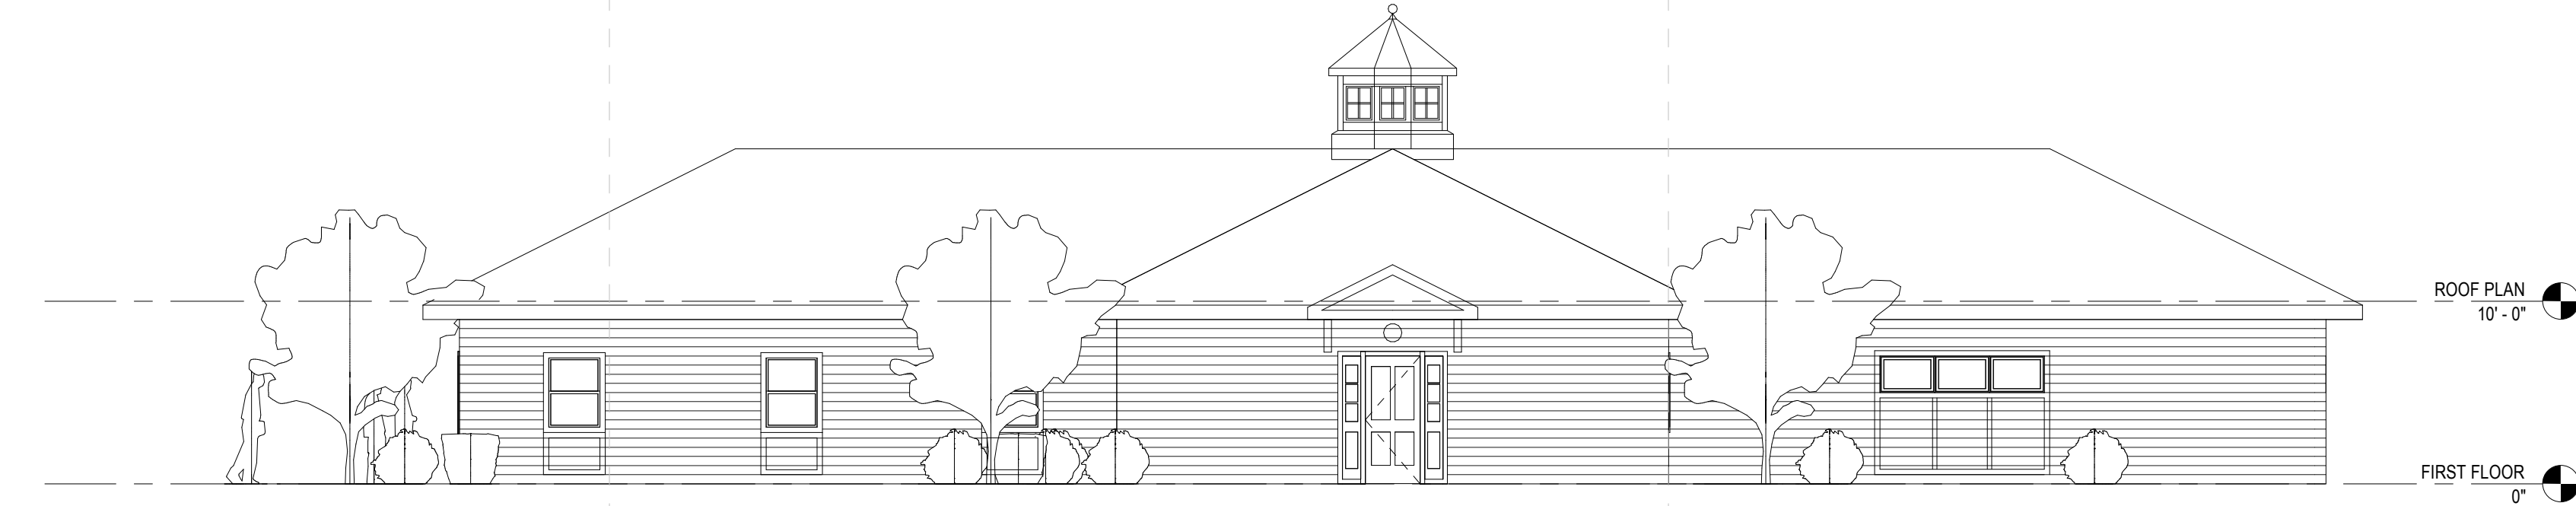

4
AS.11
Elevation 4 - a
1/8" = 1'-0"



mcmillan | pazdan | smith
a r c h i t e c t u r e

atlanta charleston greenville spartanburg
asheville po box 8922 greenville, sc 29604 o:864 242 2033 f:864 242 2034
www.mcmillanpazdan.com

MCMILLAN PAZDAN SMITH

FAITH HOME

GREENWOOD, SC

SHEET ISSUE:

NO.	DATE	DESCRIPTION	BY
-----	------	-------------	----

Project Status Issue Date

PRINCIPAL IN CHARGE: Approver
PROJECT ARCHITECT: Checker
DRAWN BY: Author

SHEET TITLE:
EXTERIOR ELEVATIONS

SHEET NO. PROJ. NO.
00000.00

A5.11